


LAKSHMAN GOONESEKERA (P.S.)
Licensed Surveyor & Leveller
Court Commissioner & Valuer
39, Police Lane,
Ragama
Tel. 011 - 2958078

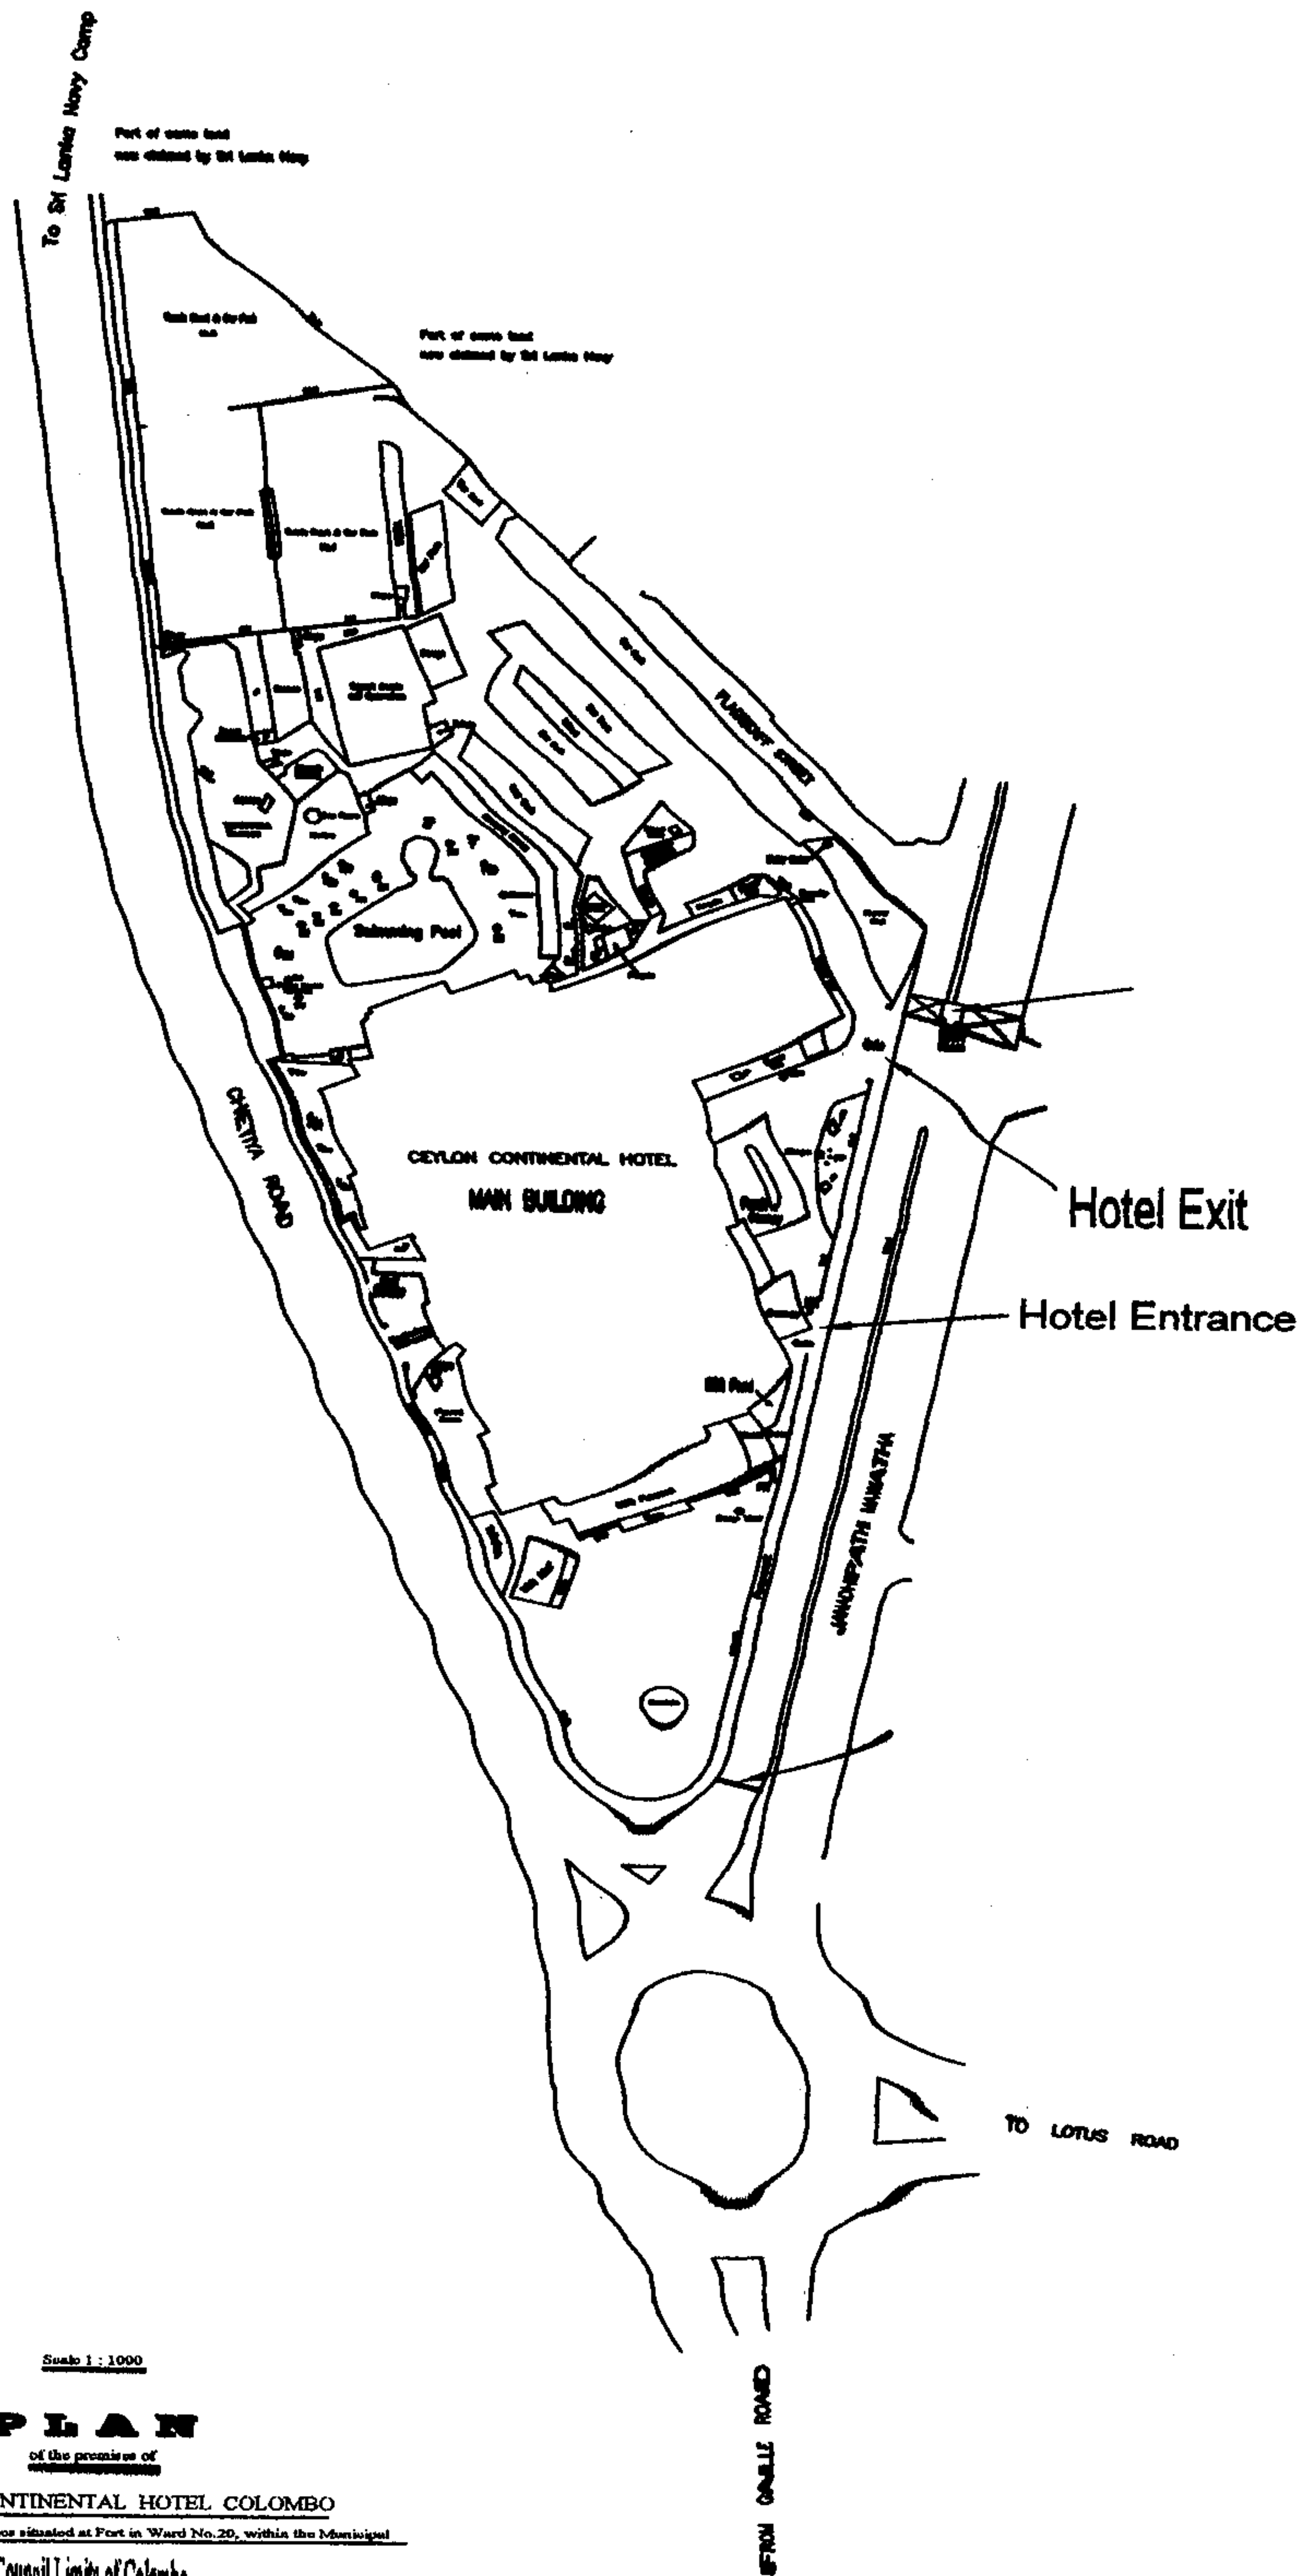

- Reference**
- F - Fountain
 - FP - Flag Post
 - PR - Pump Room
 - SH - Summer Hut
 - Co - Covered Terrace
 - R/W - Retaining Wall
 - WT - Water Tank

Scale 1 : 1000

PLAN

of the premises of

CEYLON CONTINENTAL HOTEL COLOMBO

with the now existing boundaries situated at Fort in Ward No.20, within the Municipal

Council Limits of Colombo

COLOMBO DISTRICT

WESTERN PROVINCE

Bounded as follows:-

North by:- Part of same land claimed by Sri Lanka Navy and Flagstaff Street

East by:- Flagstaff Street and Janakipathi Mawatha

South by:- Janakipathi Mawatha and Chethiya Road

West by:- Chethiya Road

CONTAINING EXTENT : 1.76682 Hectares or 04 Acres, 01 Rood, 18.55 Perches only

Surveyed on :- 11th to 15th May 2008